
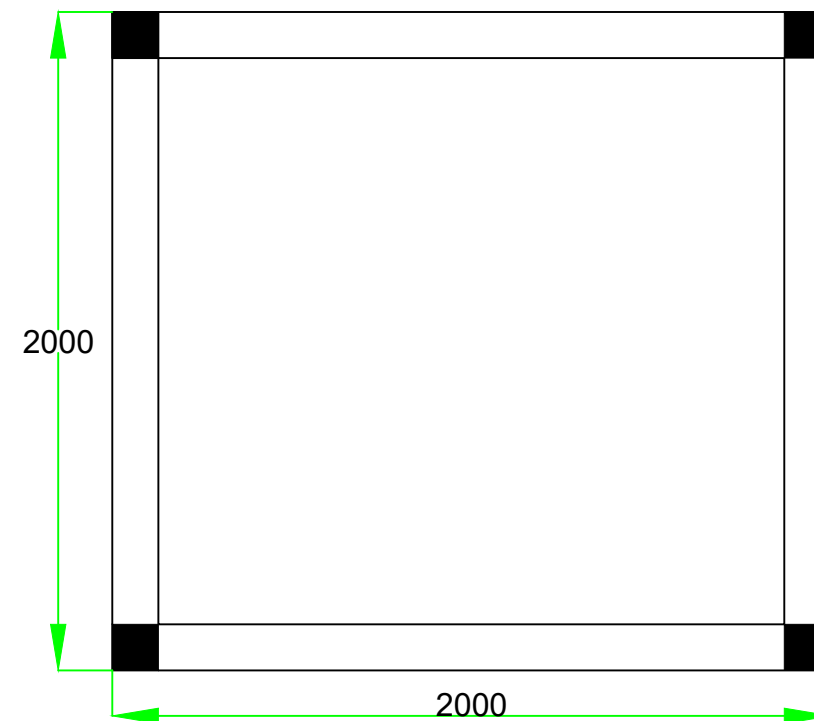
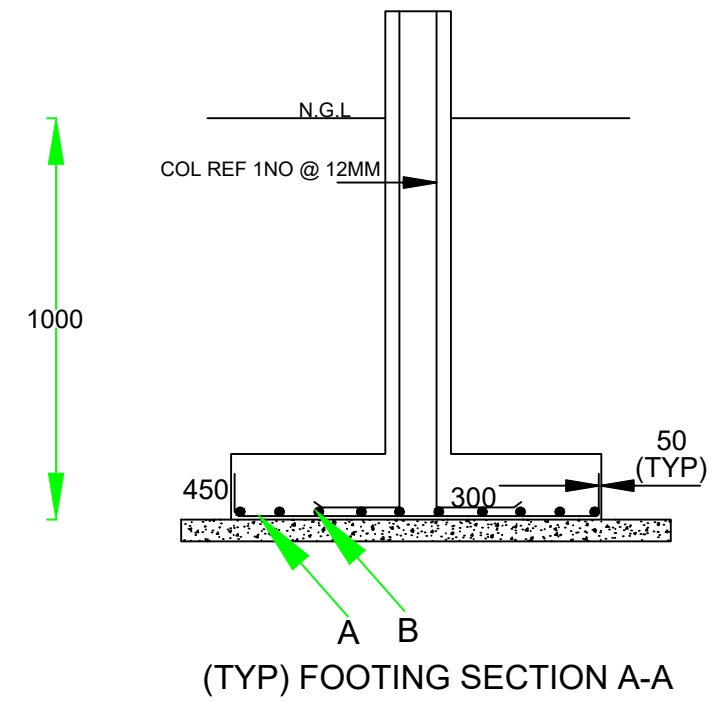
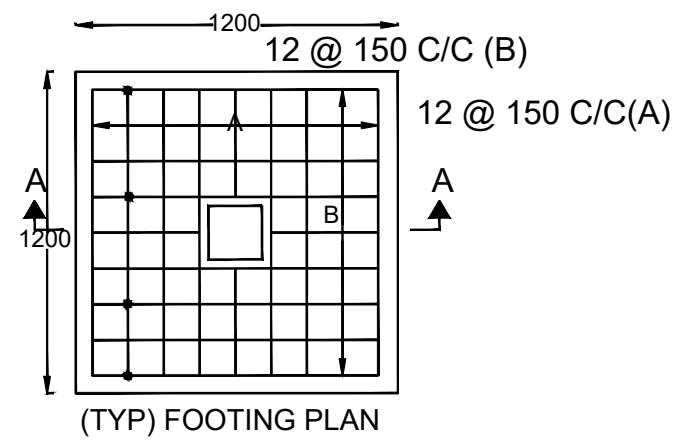


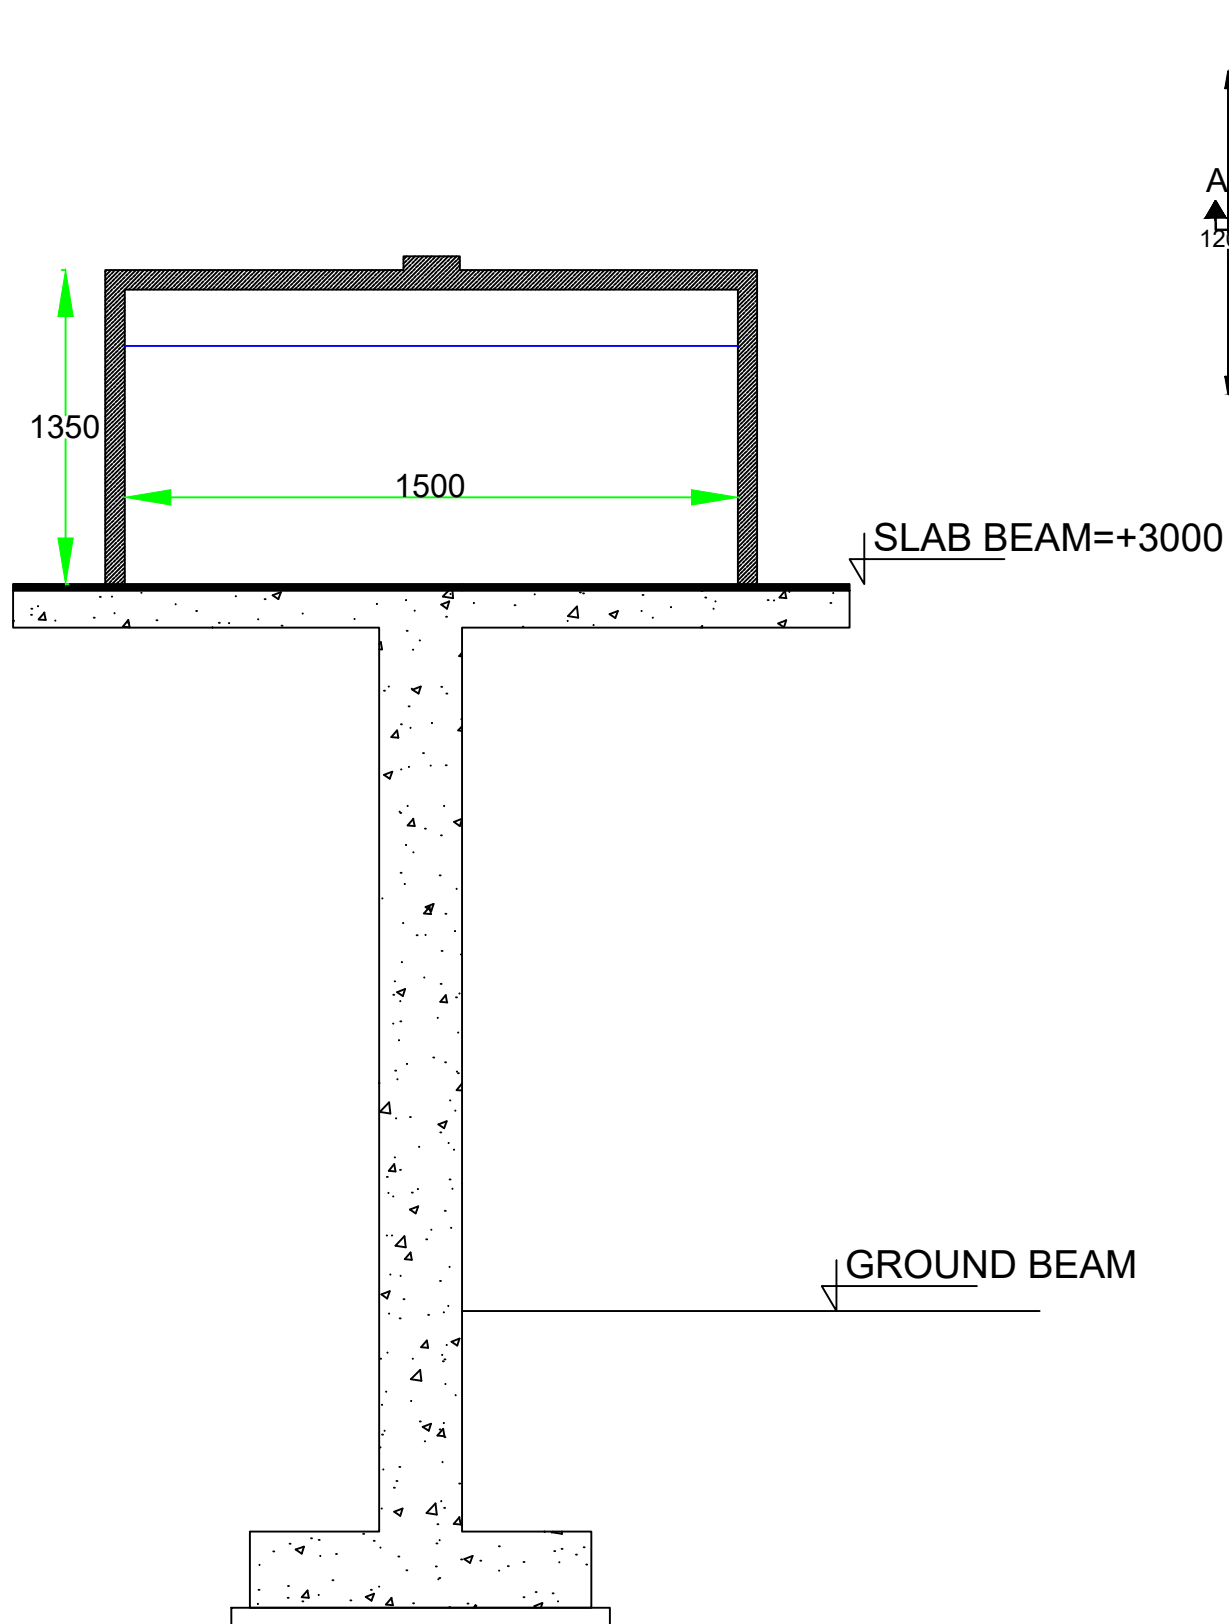


Jal Seva Charitable Foundation (JSCF) Associate Member of WaterAid International

Construction of Ferrocement Tank(2KL) for PWSS
(Elevation & Plan)


DRG NO:
WAI/PWSS/01

VARANASI,UP


Date:25.06.26

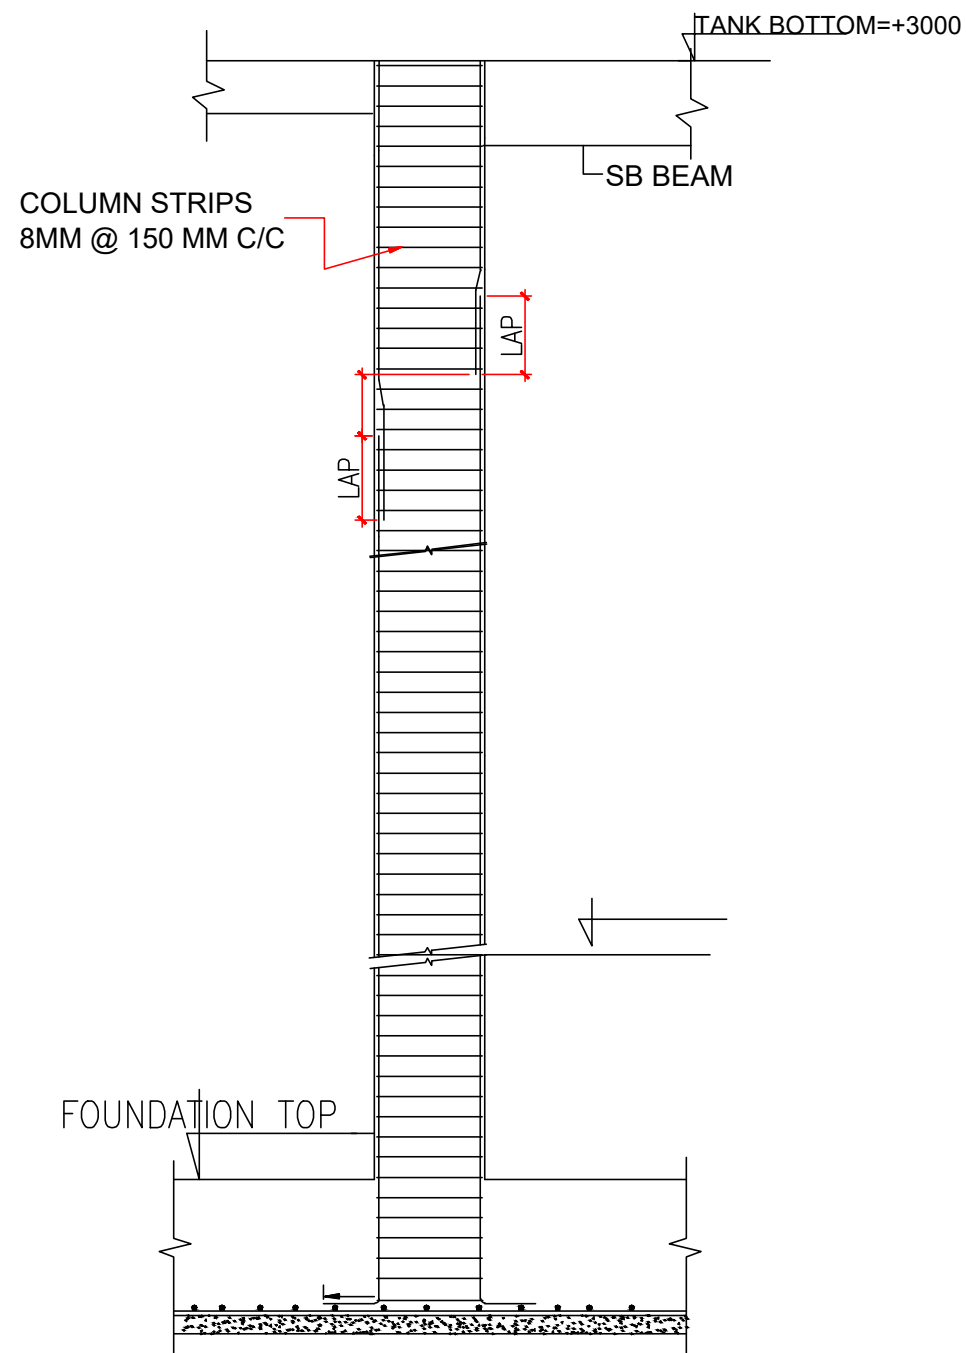


DET. OF COLUMN REINFORCEMENT

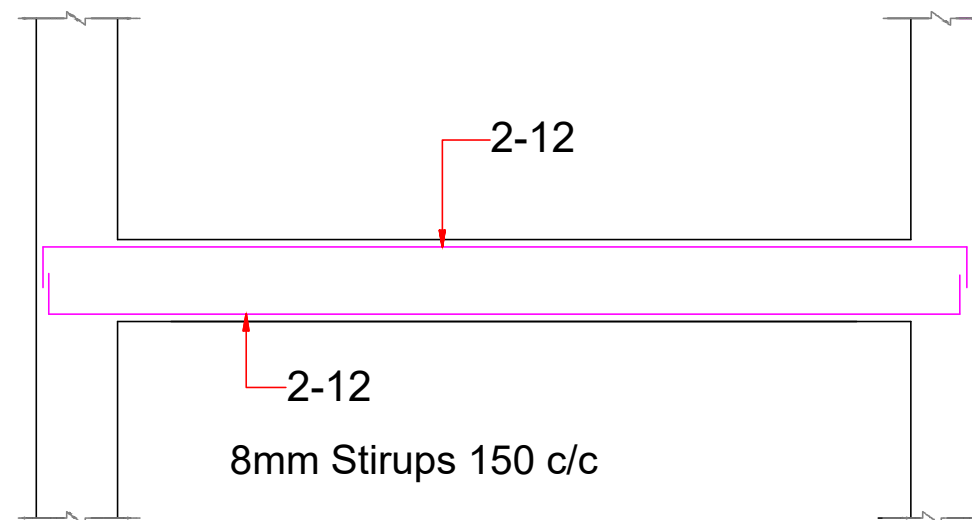

CROSS SECTION SB

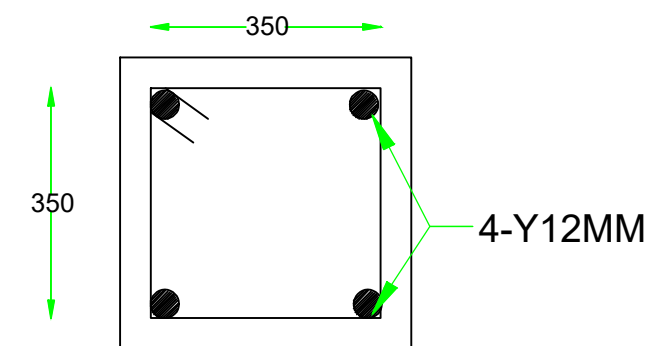

COLUMN

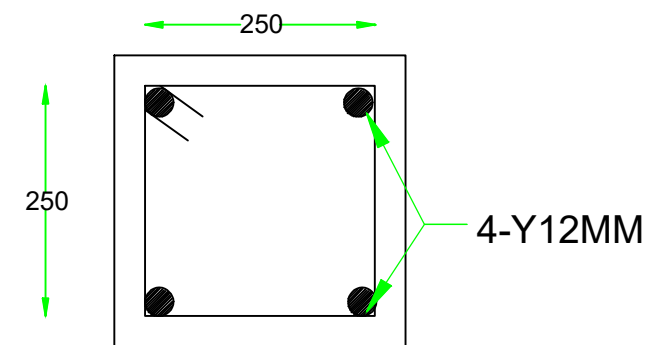

Slab Beam


Jal Seva Charitable Foundation (JSCF) Associate Member of WaterAid International

Construction of Ferrocement Tank(2KL) for PWSS
(Reinforcement Det.)


DRG NO:
WAI/PWSS/02

VARANASI,UP


Date:25.06.26

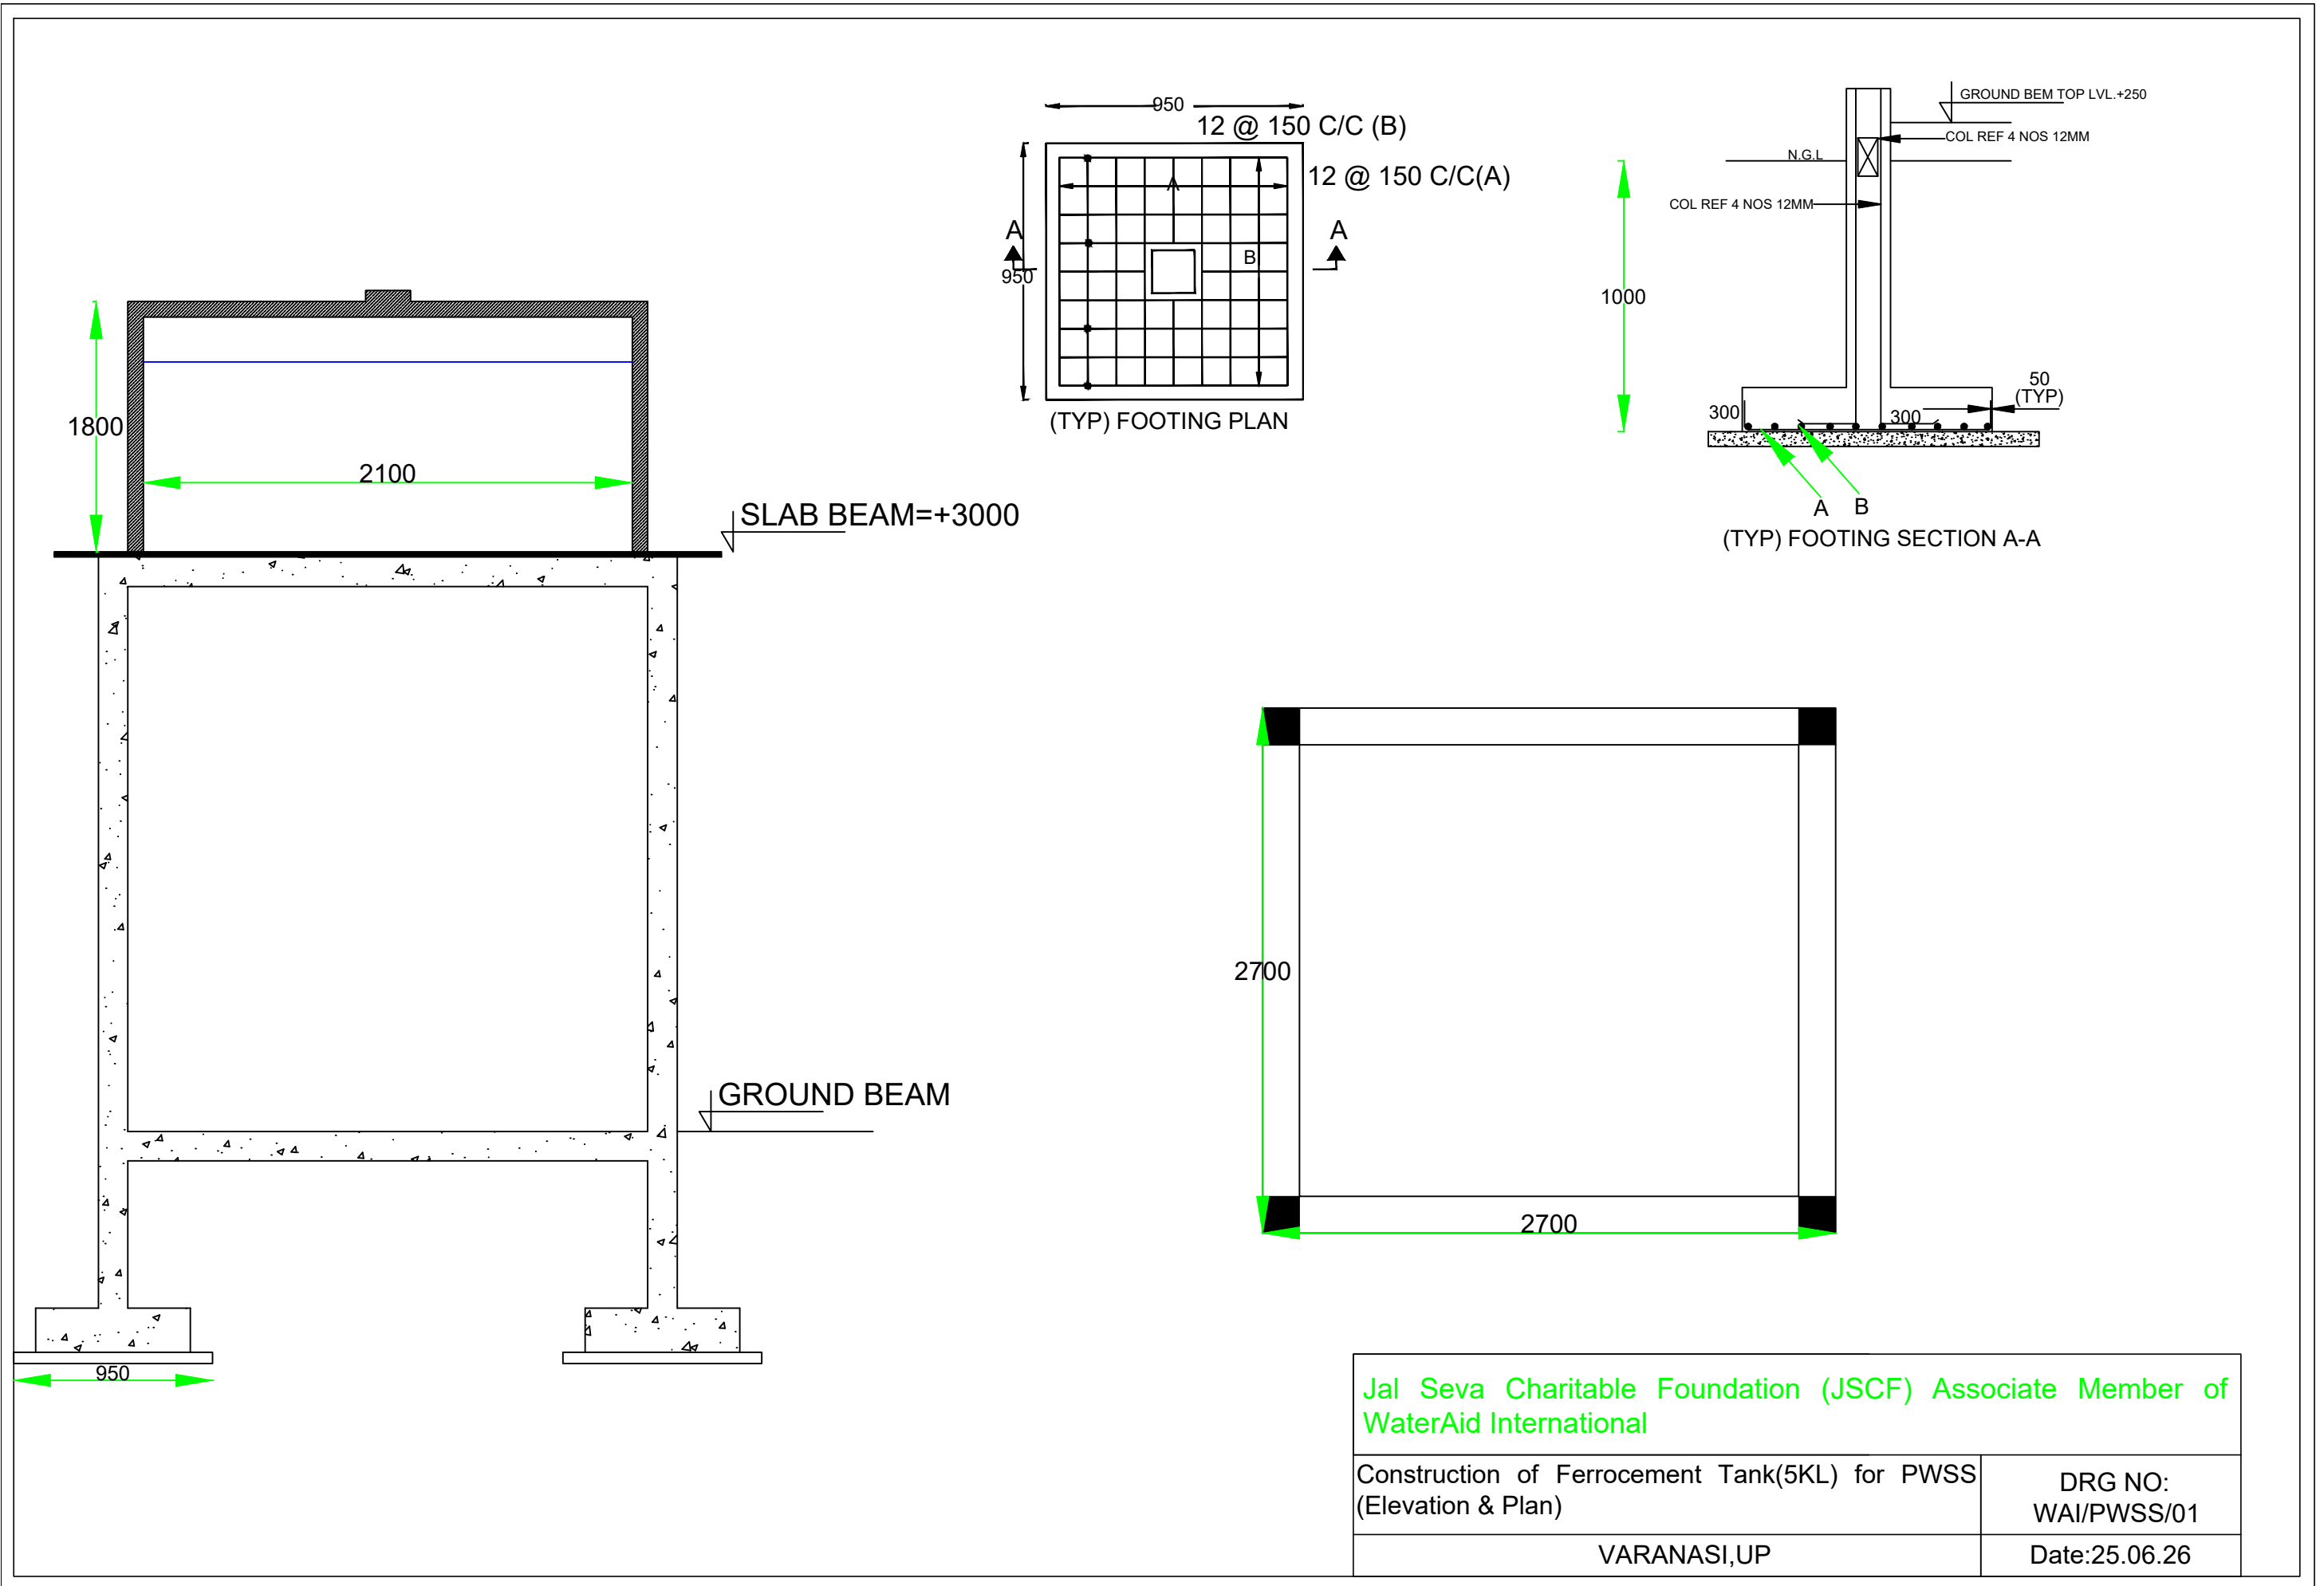


Jal Seva Charitable Foundation (JSCF) Associate Member of WaterAid International	
Construction of Ferrocement Tank(5KL) for PWSS (Elevation & Plan)	DRG NO: WAI/PWSS/01
VARANASI,UP	Date:25.06.26

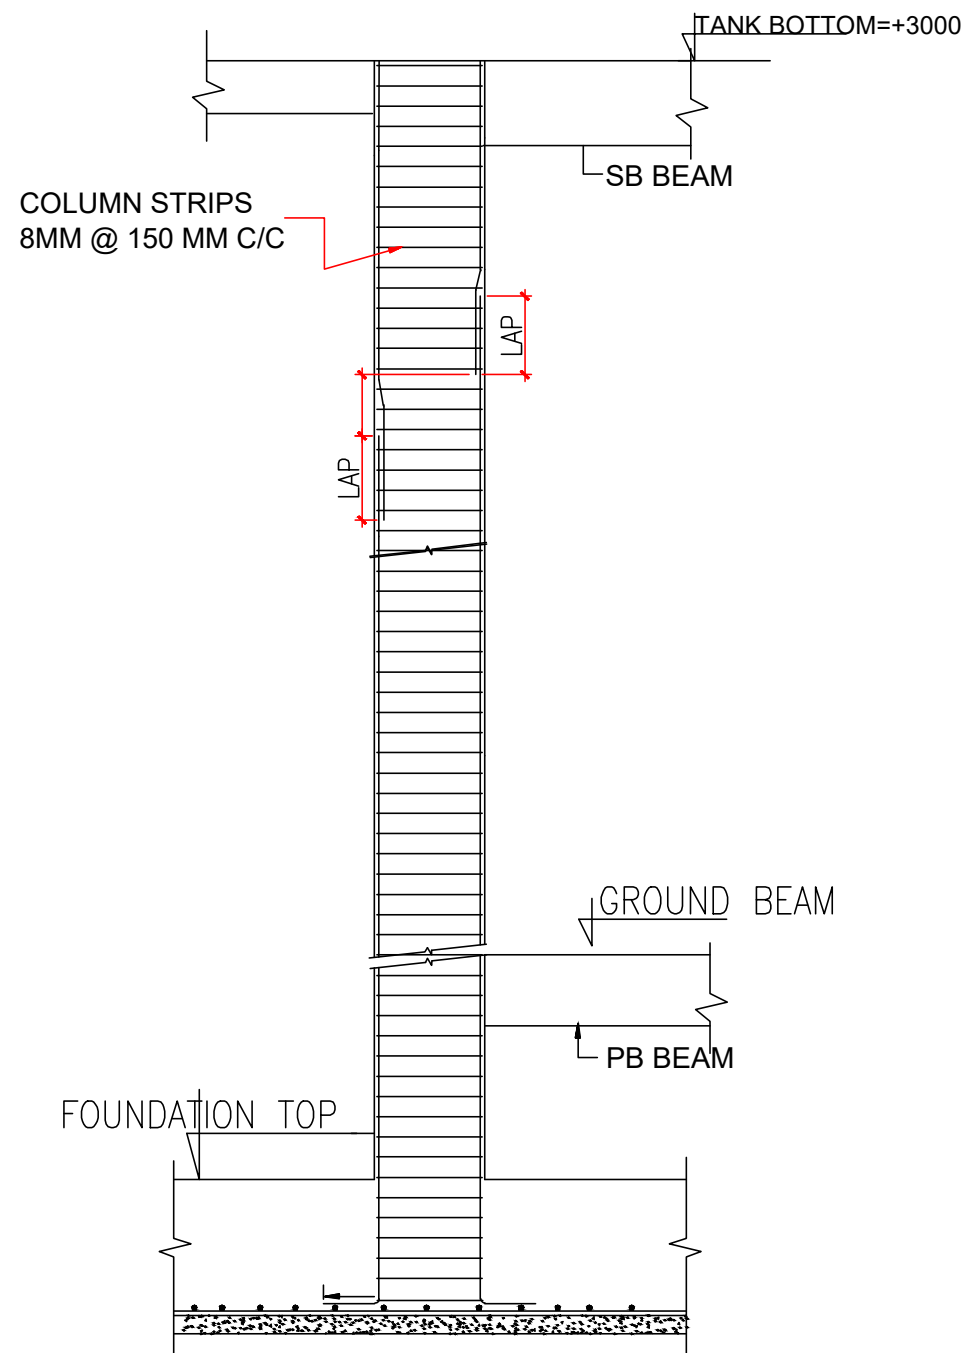


DET. OF COLUMN REINFORCEMENT

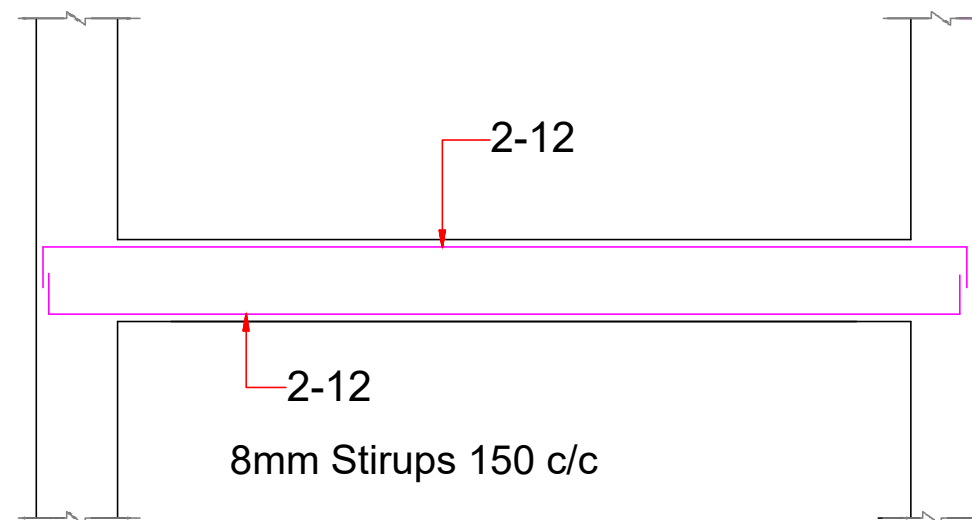

CROSS SECTION PB & SB

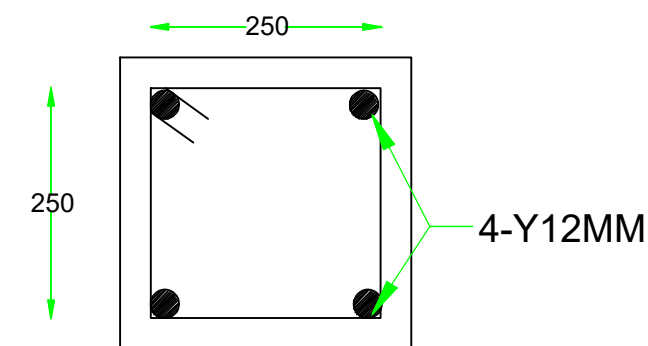

COLUMN

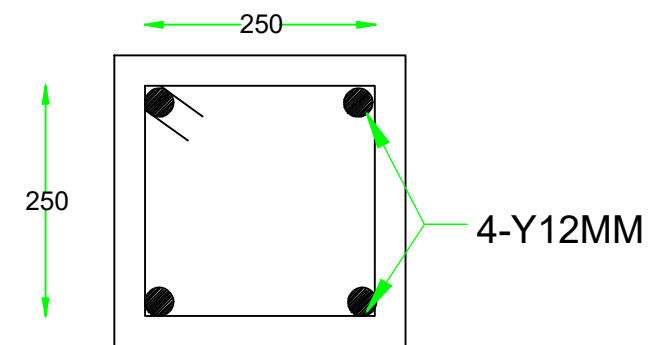

PB & SB

Jal Seva Charitable Foundation (JSCF) Associate Member of WaterAid International

Construction of Ferrocement Tank(5KL) for PWSS
(Reinforcement Det.)

DRG NO:
WAI/PWSS/02

VARANASI,UP

Date:25.06.26